


Square Footage	
LEVEL	SF
Basement	1,646
Garage	786
Main	1,803

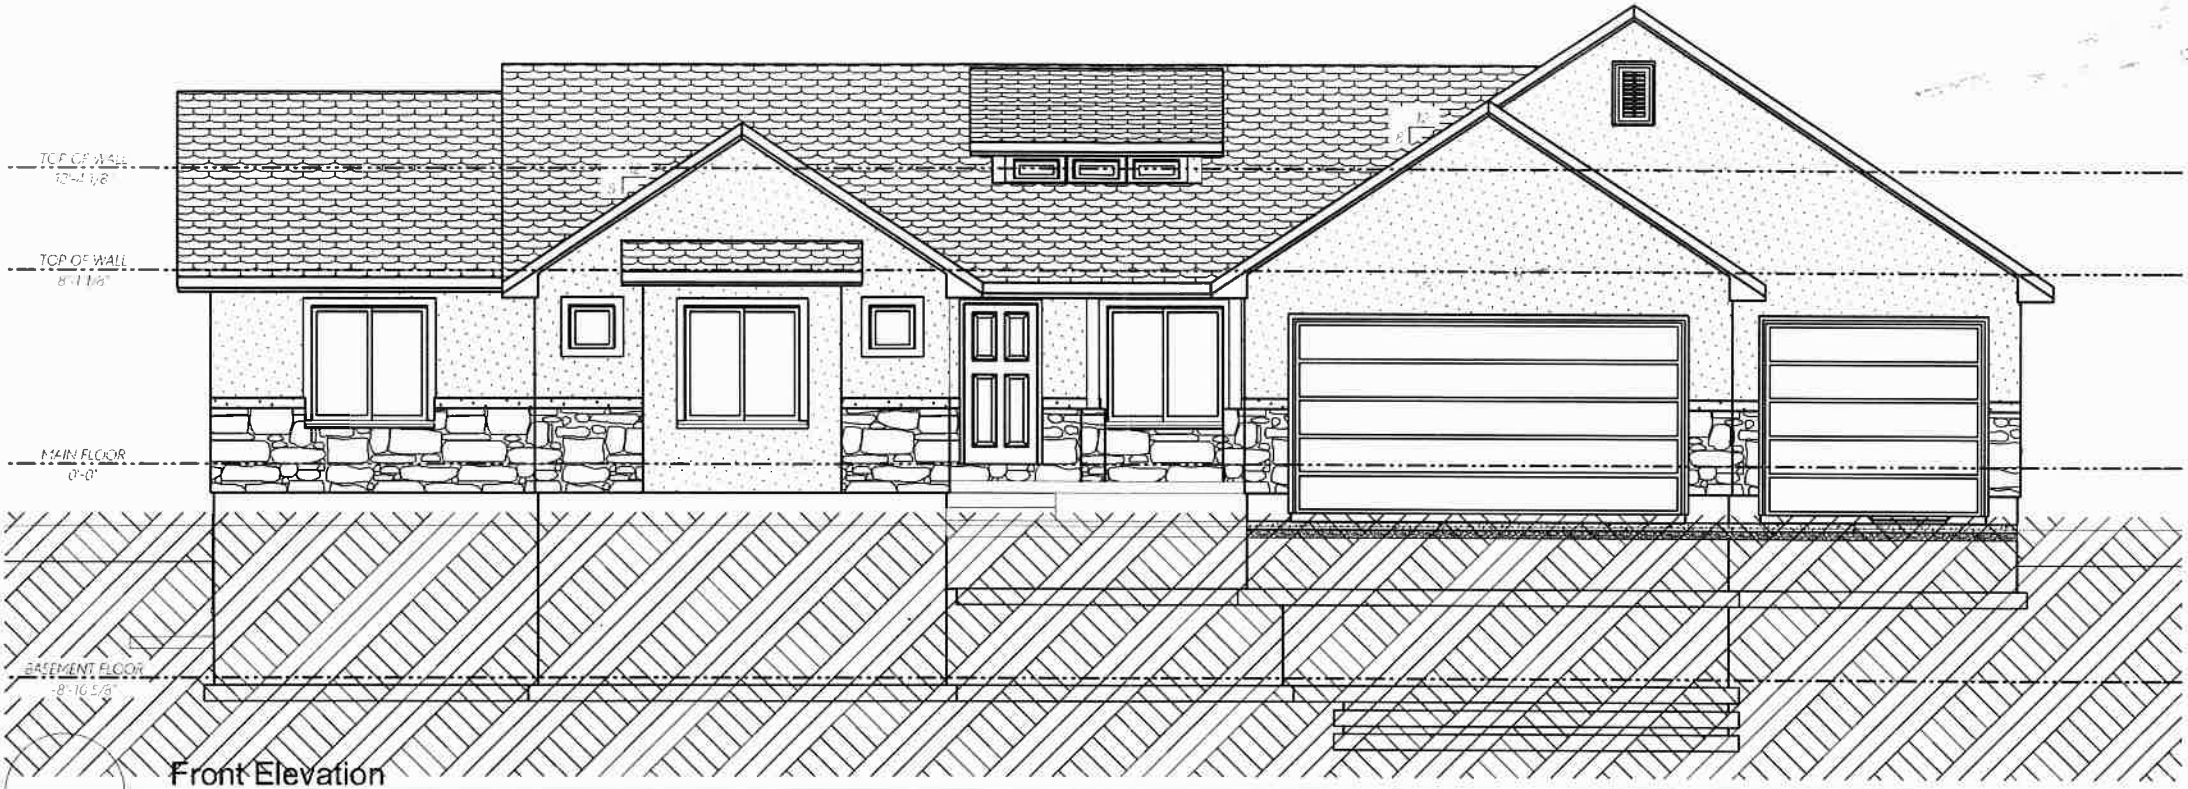

Front Elevation
SCALE: 1/8" = 1'-0"



Back Elevation
SCALE: 1/8" = 1'-0"



DESIGNER / DRAFTSMAN
Johnathan Duncan

Copper Creek Homes

14575-Mt Denali Model v3.pln

Project#: 14575 -- Mt Denali Model Home

PLAN DATE: 5/26/2017
PLOT DATE: 5/31/2017
F&B
ELEVATIONS

PAGE:
A-201

Square Footage	
LEVEL	SF
Basement	1,646
Garage	786
Main	1,803



DESIGNER / DRAFTSMAN
Johnathan Duncan

14575-Mt Denali Model v3.plt

Copper Creek Homes


Project#: 14575 - Mt Denali Model Home

PLAN DATE:	5/26/2017
PLOT DATE:	5/31/2017
SECTION CUTS	


PAGE:
A-301




Section (LR)
SCALE: 1/8" = 1'-0"

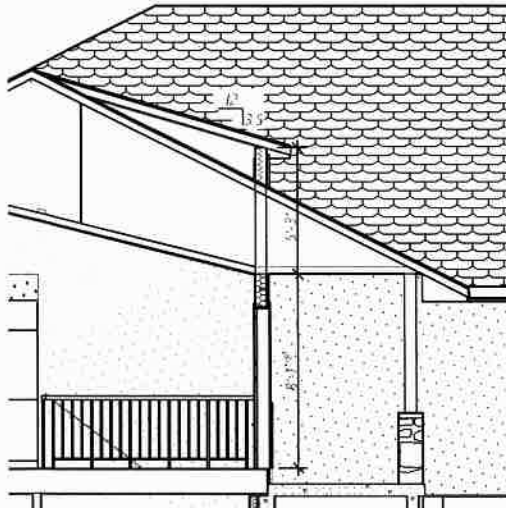

BS3 Section (D)
SCALE: 1/8" = 1'-0"

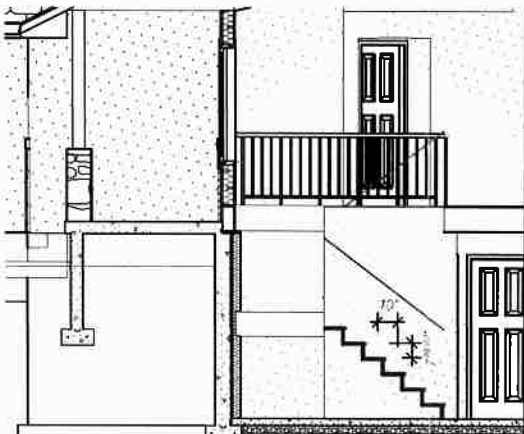

Stairs Section
SCALE: 1/8" = 1'-0"

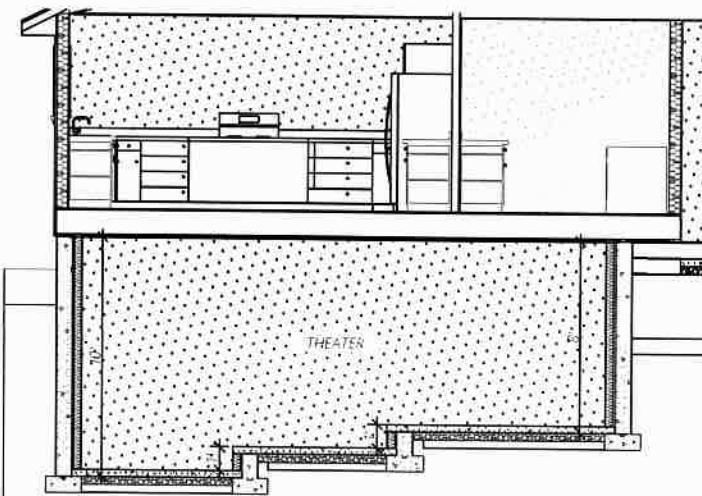

BS4 Theater Section
SCALE: 1/8" = 1'-0"

These copyrighted plans are the property of 3PeakDesign. These plans are not to be copied or altered without written consent from 3PeakDesign.

SCALES: WHEN PRINTED ON 11x17 PAPER

ALL EXTERIOR OPENINGS TO HAVE A MINIMUM OF TWO (2) 2x10's U.N.O.